





North
1 : 100

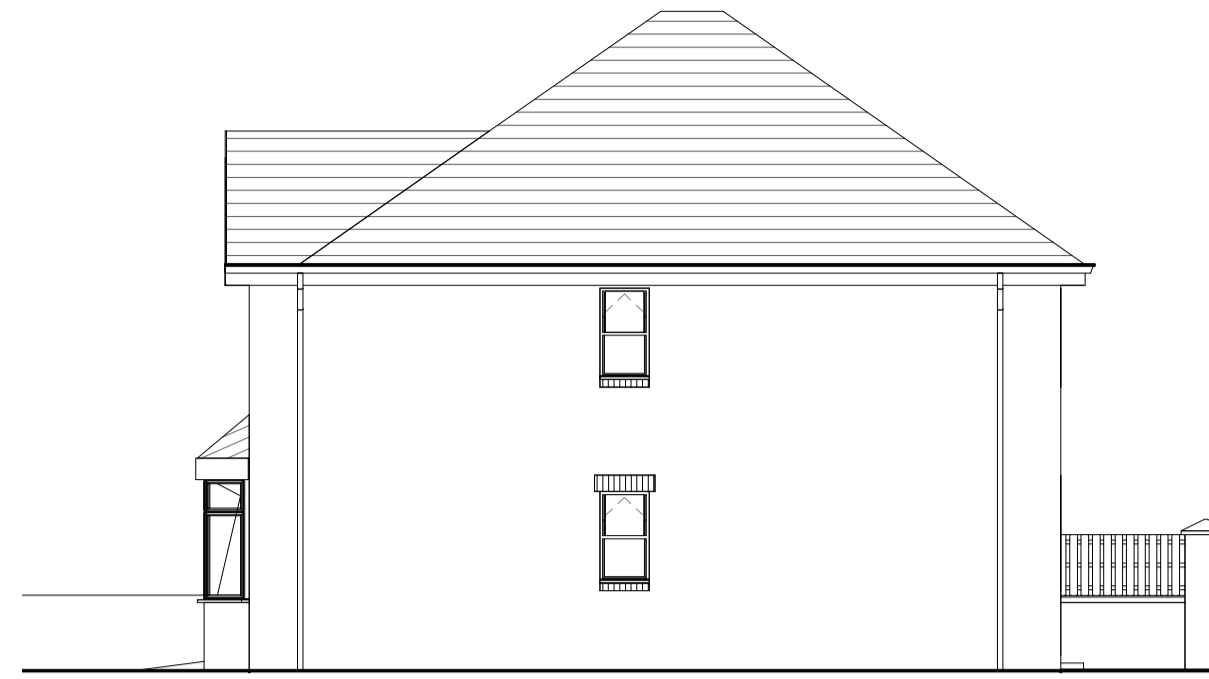


East
1 : 100




South
1 : 100

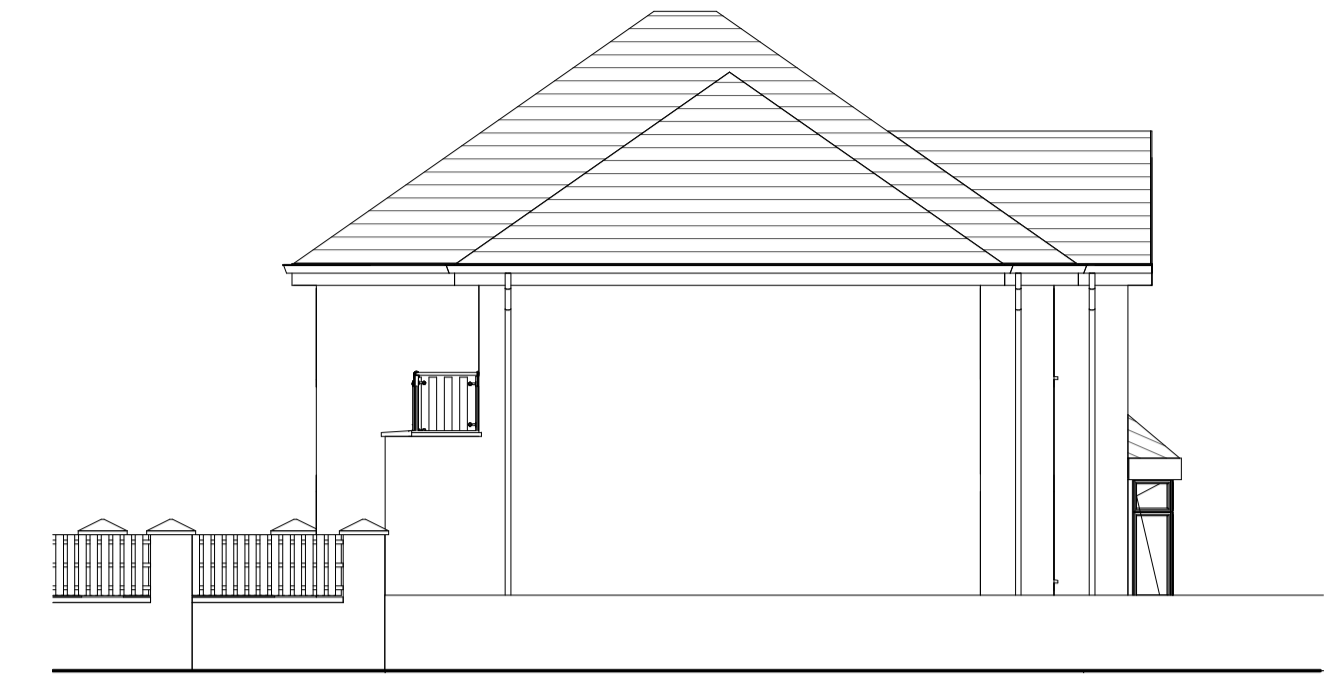

West
1 : 100

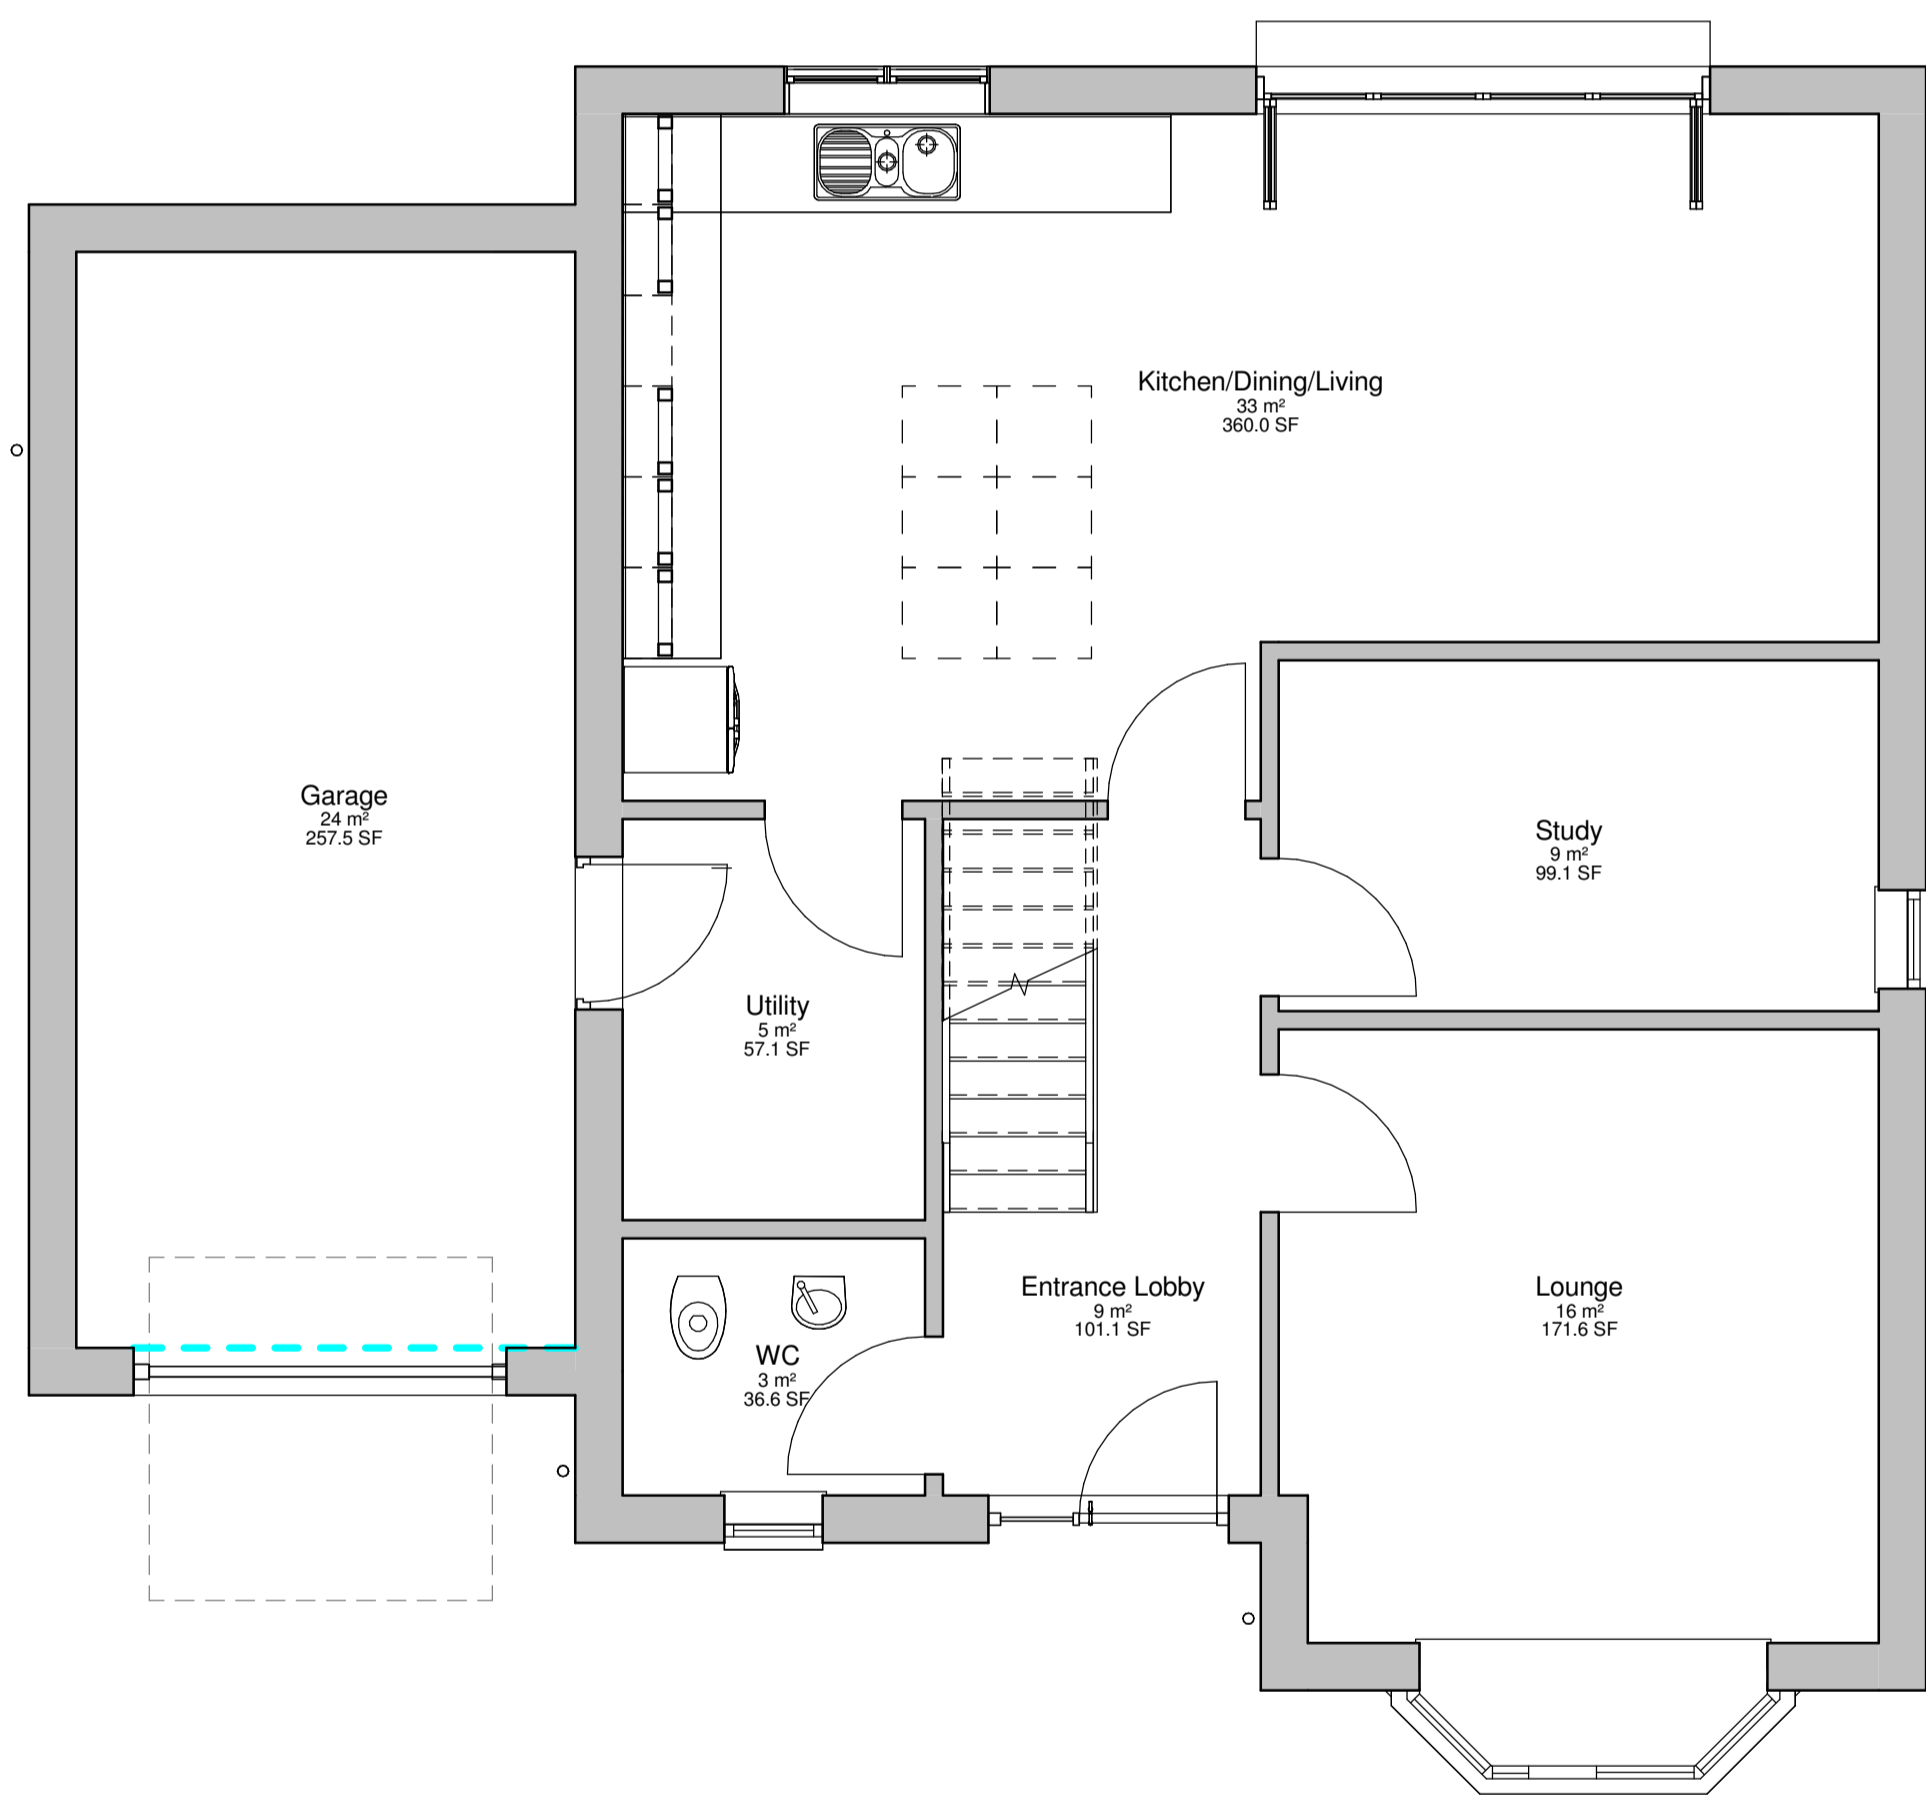

Level 0
1 : 50

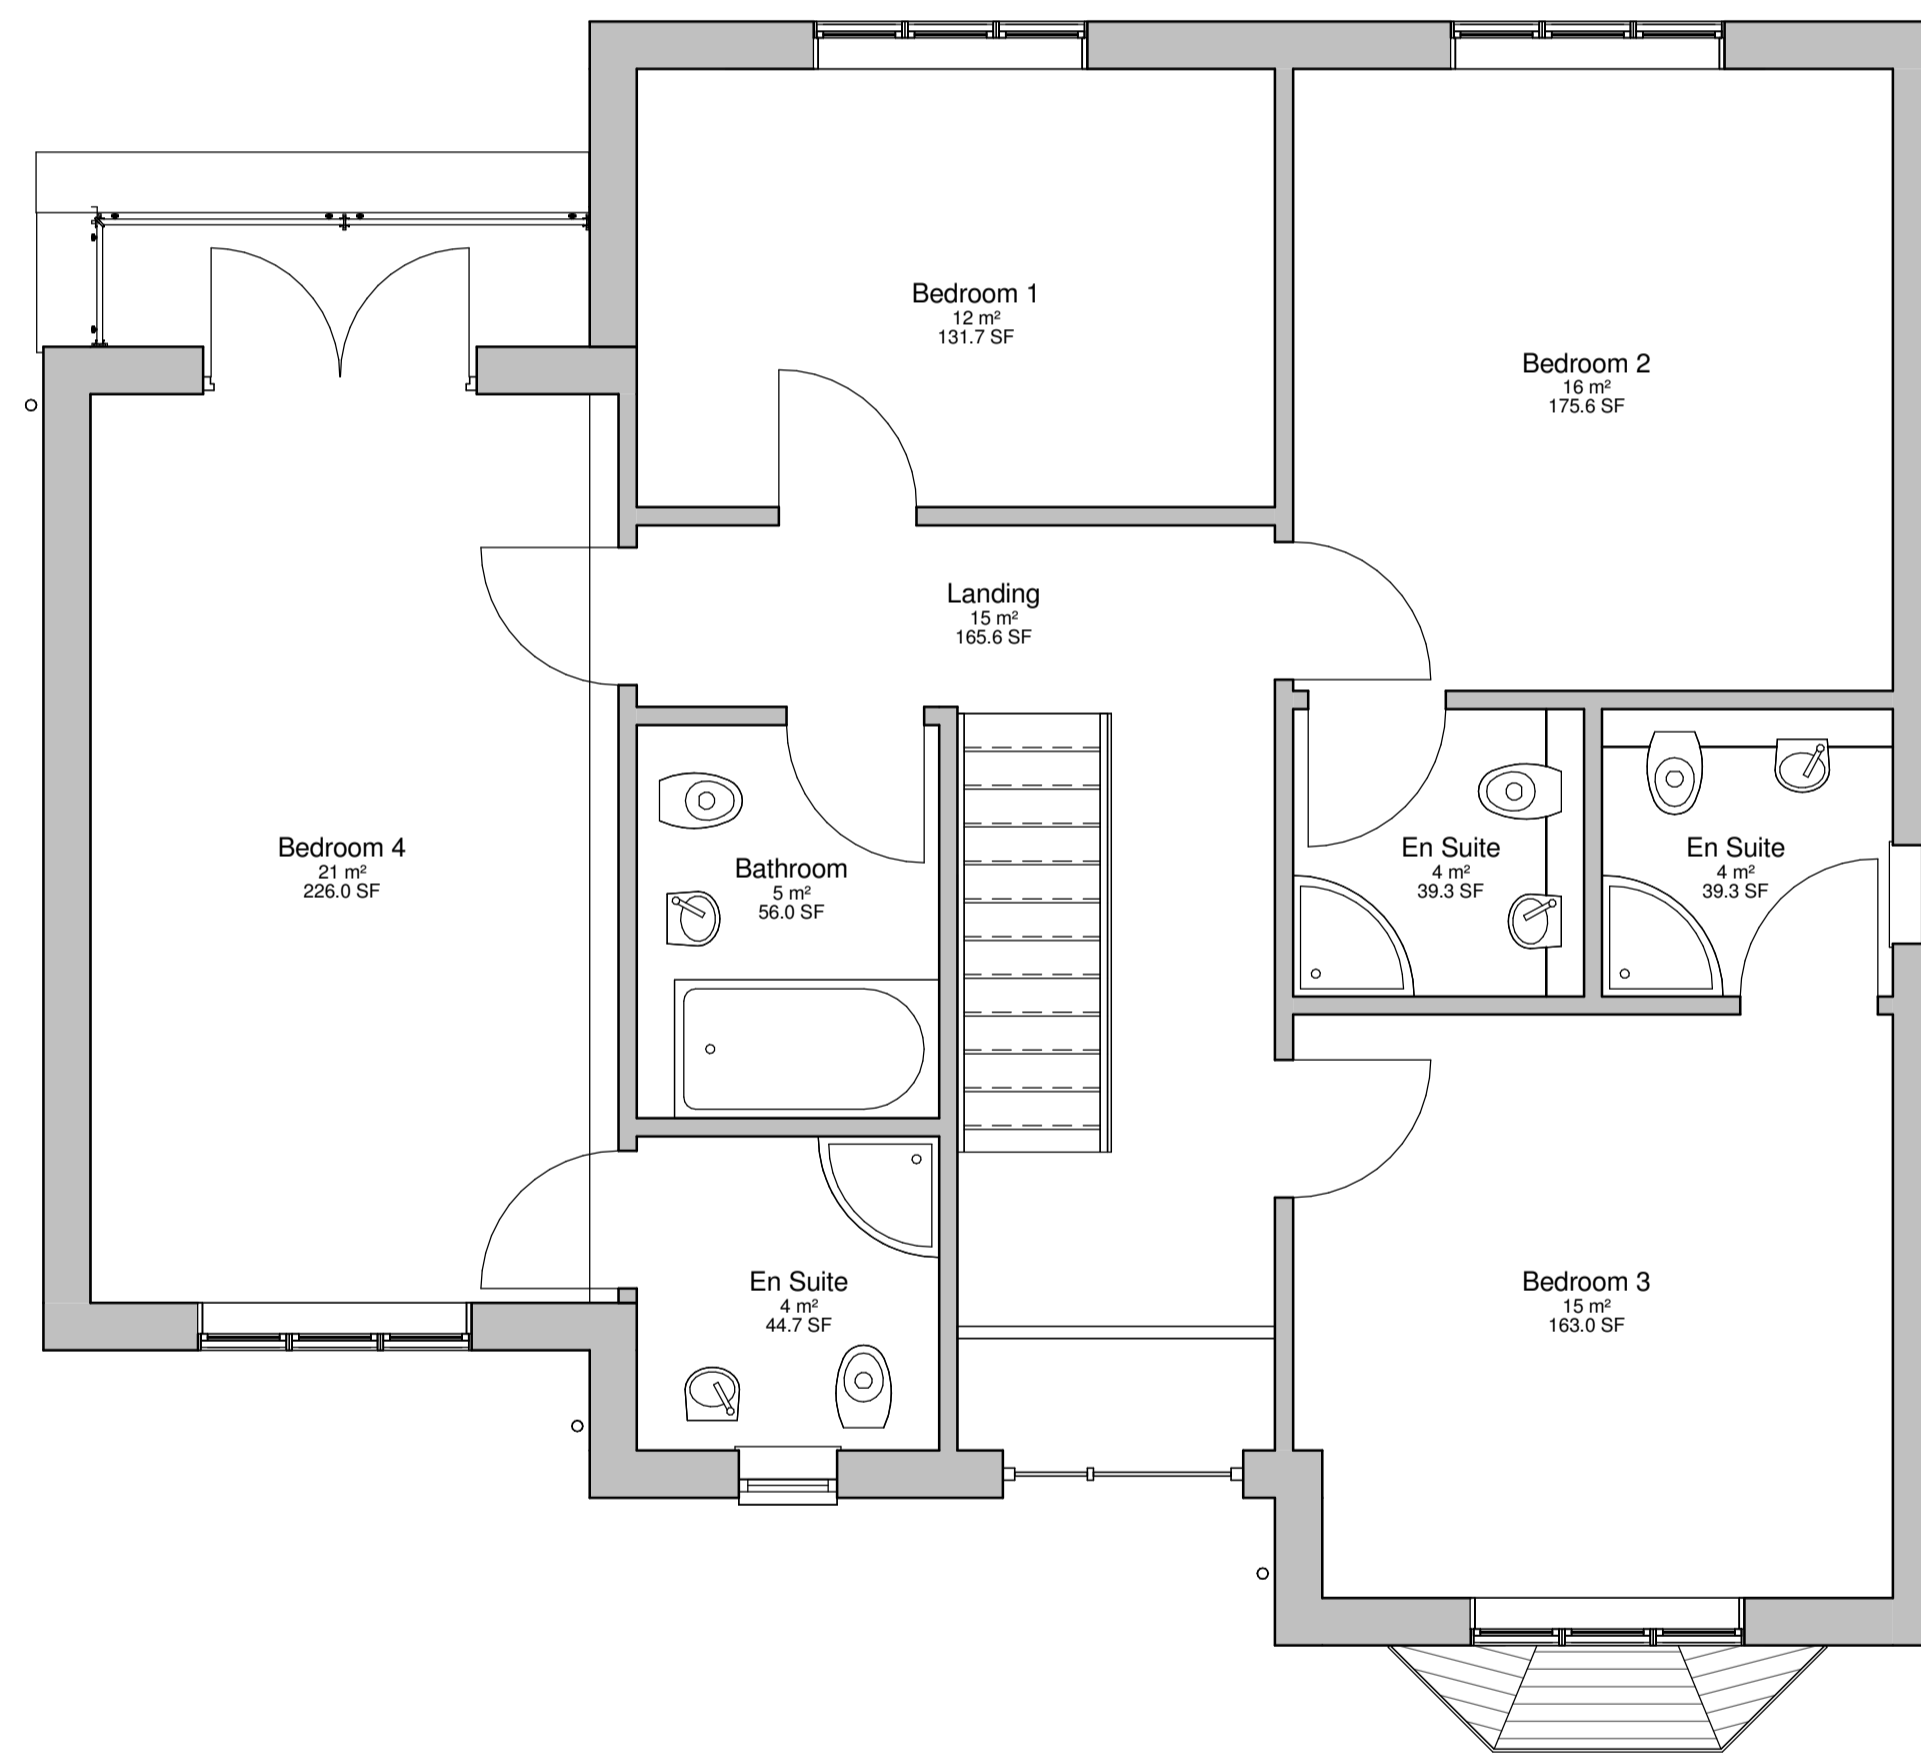

Level 1
1 : 50



Rev	Description	Date
A	ELEVATION CHANGES	27/09/2016
B	ROOFSCAPE AMENDED	05/12/2016
PURPOSE OF ISSUE		

DRAFT FOR COMMENT

CLIENT
**TANYARD
PROPERTIES LTD**

PROJECT
**STATION ROAD,
PILSLEY**

TITLE
**GA AS PROPOSED
PLOT 1**

HKA
ARCHITECTURE

Haxton Koyander architecture Ltd
73 Saltergate Chesterfield S40 1JS
Tel. 01246 200210
Email: info@hkarchitecture.co.uk
www.hkarchitecture.co.uk

DATE	DRAWN	CHECKED	SCALE (@ A1)
16/05/16	BR	.	As indicated
PROJECT NUMBER	DRAWING NUMBER	REV	
784	102	B	

This drawing is the property of Haxton Koyander architecture Ltd. By accepting delivery of this drawing the recipient hereby agrees that the information contained within this drawing, in whole or in part, is confidential and proprietary to Haxton Koyander architecture Ltd and that it will not reproduce or redistribute such drawing, discuss the information contained herein or make reproductions without the prior written approval of Haxton Koyander architecture Ltd and will hold all information relating to this drawing in confidence.