


**Key**

- Existing Road Level
- Existing Land Level
- Previous Ridge height shown dashed in place
- Original Ridge height shown dashed in place

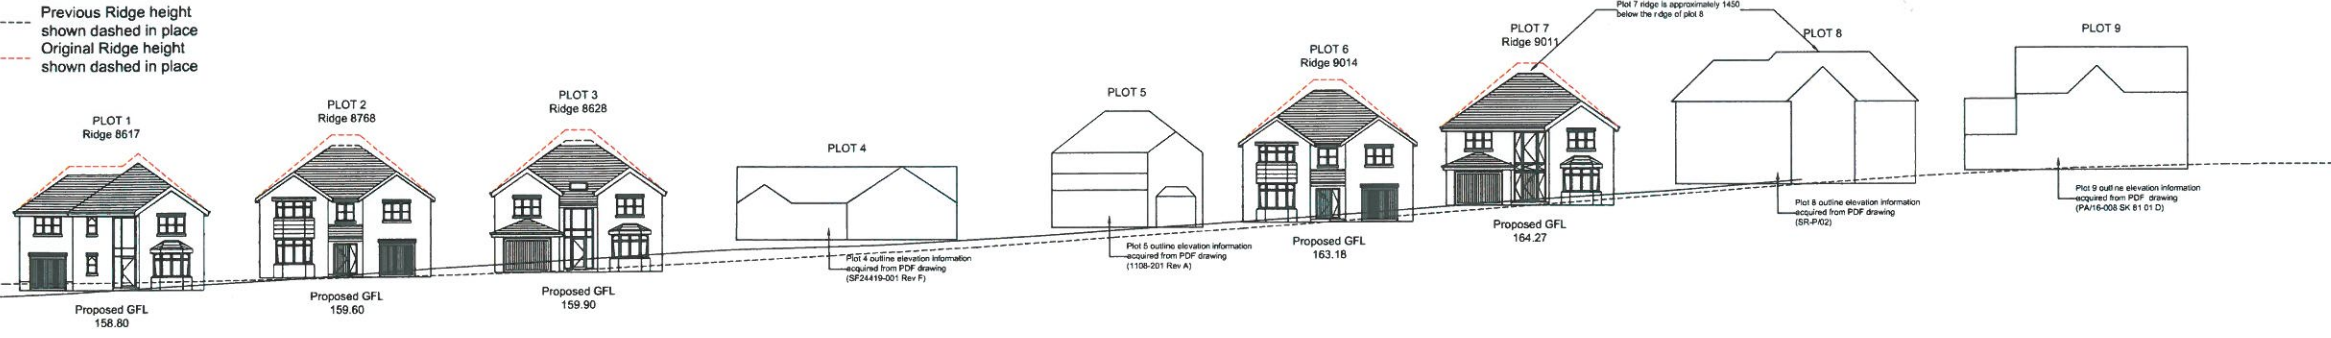

STATION ROAD STREET VIEW

**Revisions**

- Rev A: Roof pitch amended on all plots
- Rev B: Roofscape amended on plots 2 & 3

**SUBJECT TO  
PLANNING APPROVAL**

**Key**

- Exterior walls
- Plot Boundary



SITE WIDE PLAN

**Client**

TANYARD  
PROPERTIES LTD

**Project**

STATION ROAD,  
PILSELY

**Drawing Title**

STATION ROAD STREET VIEW  
SITE WIDE PLAN

**HKA**

Haxton Koyander architecture Ltd  
73 Saltergate Chesterfield S40 1JS  
Tel. 01246 200210  
Email: info@hkarchitecture.co.uk  
www.hkarchitecture.co.uk

Date	Drawn	Checked	Scale
22:11:16	BR		1:250 @ A1
Project No.	Drawing No.	Rev	
784	SK2311	B	

This drawing is the property of Haxton Koyander architecture Ltd. By accepting delivery of this drawing the recipient hereby agrees that the information contained within this drawing, in whole or in part, is confidential and proprietary to Haxton Koyander architecture Ltd and that it will not reproduce or redistribute such drawing, discuss the information contained herein or make reproductions without the prior written approval of Haxton Koyander architecture Ltd and will hold all information relating to this drawing in confidence.